


RECEIVED  
JAN 25 2022

BOISE COUNTY  
PLANNING & ZONING

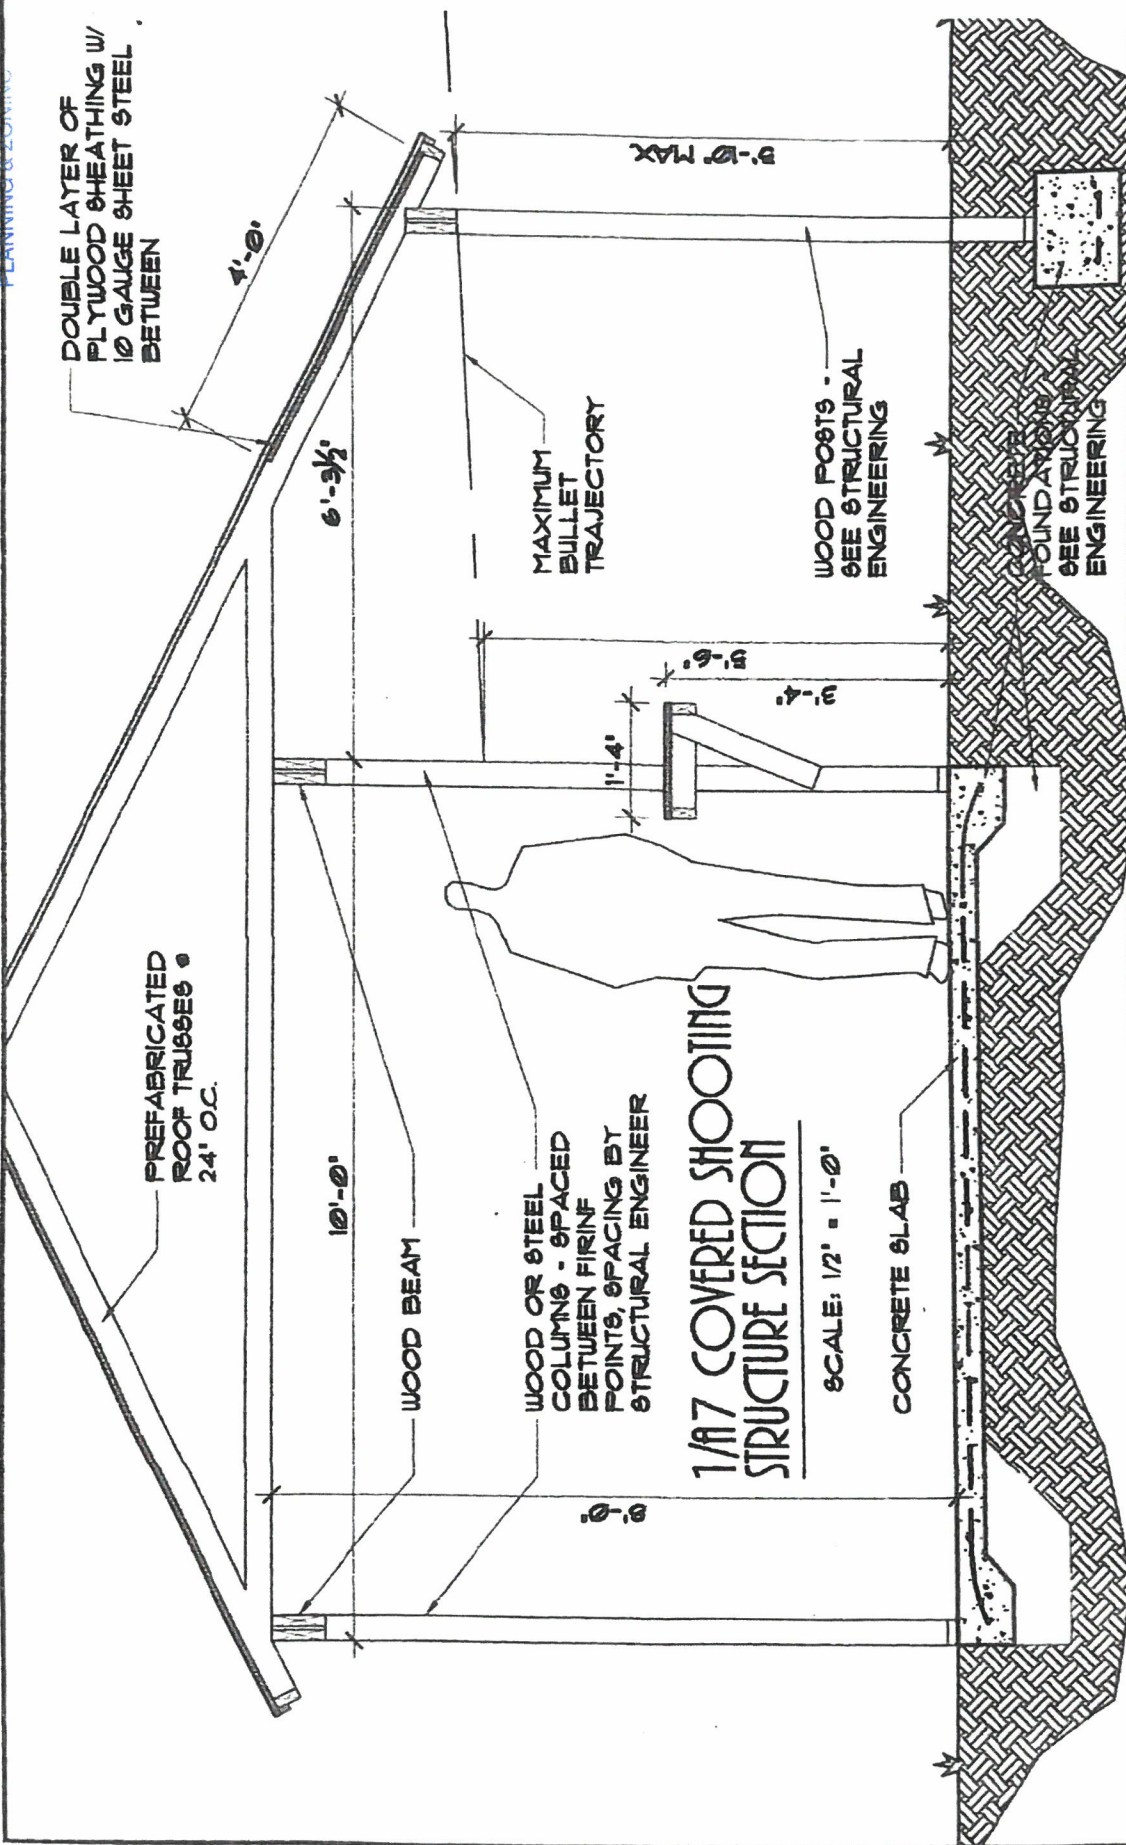

# 1/17 COVERED SHOOTING STRUCTURE SECTION

SCALE: 1/2" = 1'-0"

**A7**  
Sheet: 7 of 35

**NRA**  
NATIONAL RIFLE ASSOCIATION  
11230 WARPLES MILL ROAD  
FAIRFAX, VIRGINIA 22030

SCHEMATIC RANGE DRAWINGS  
FOR THE  
NRA RANGE SOURCE BOOK  
DRAFTED BY: BRASSBUR & DROBOT ARCHITECTS, P.A.

TYPICAL COVERED  
SHOOTING  
STRUCTURE